



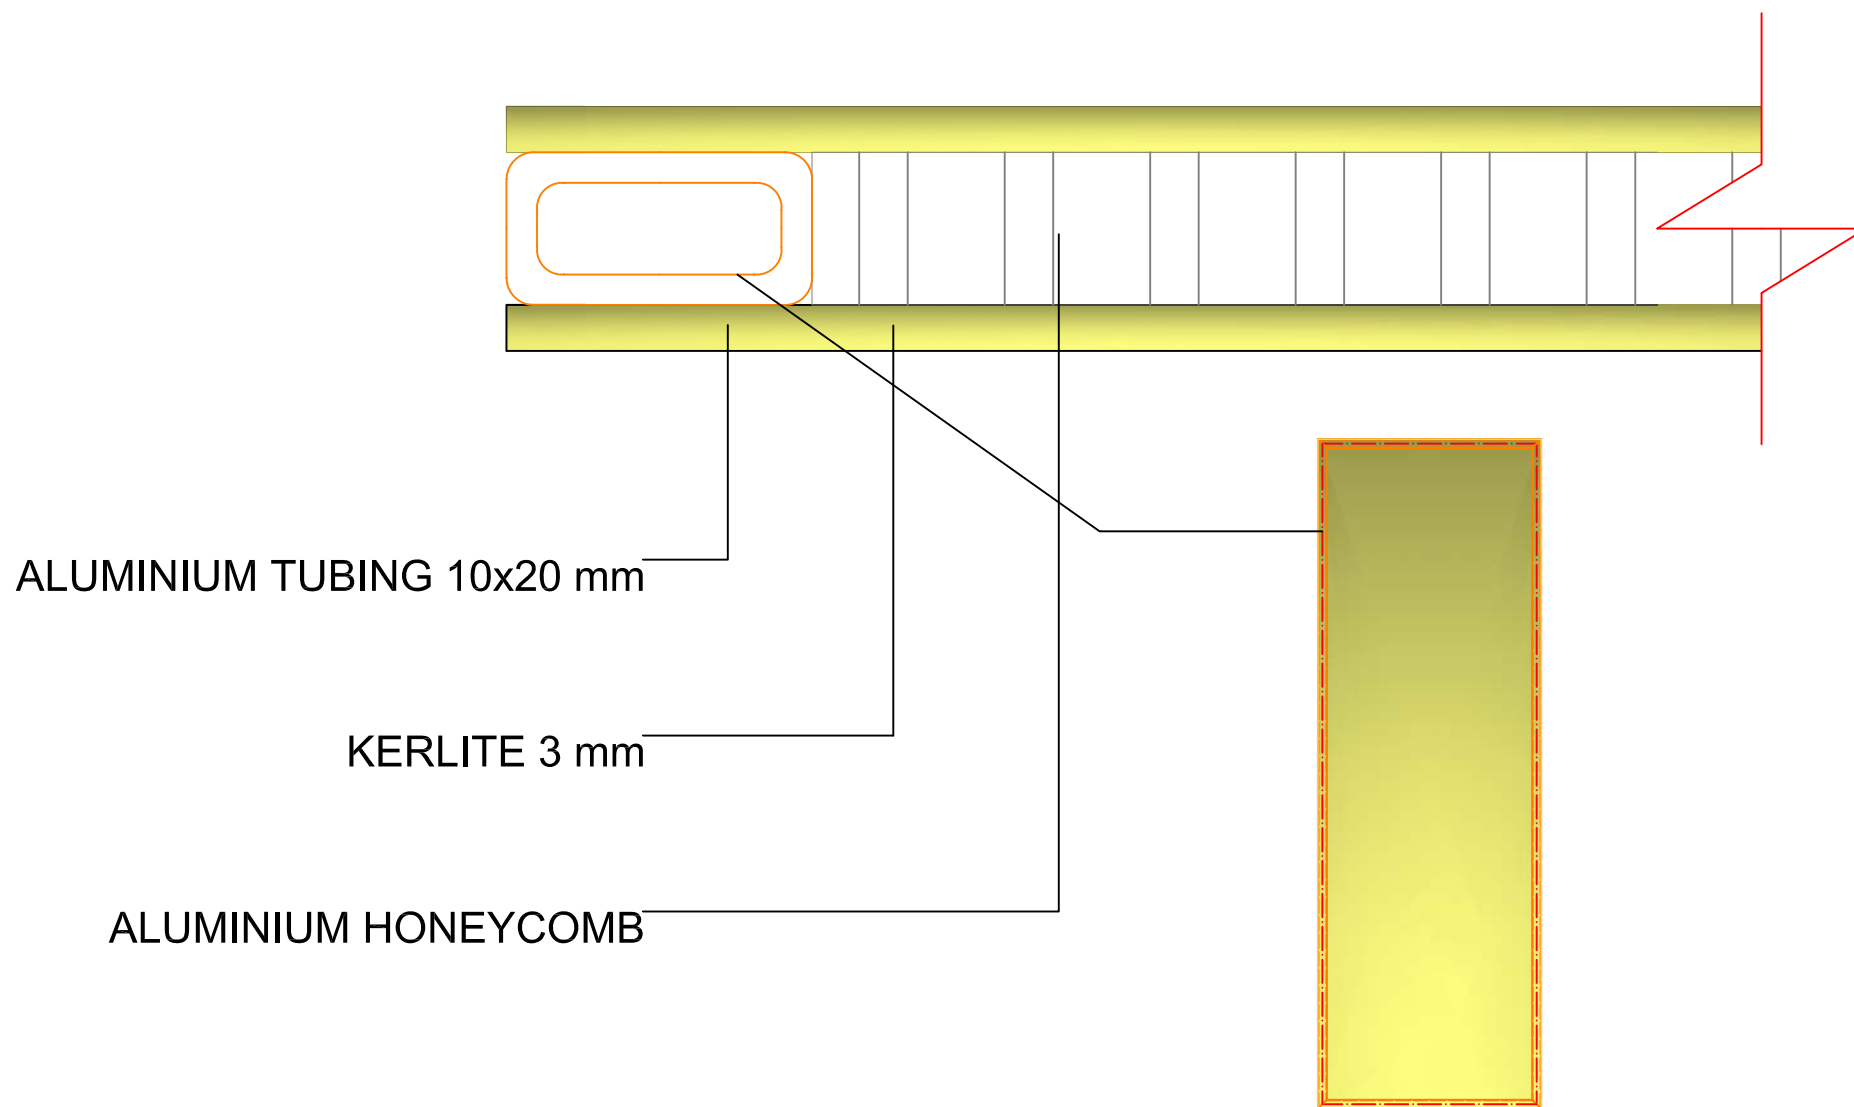


KERLOCK PERIMETER REINFORCEMENT

ML-FBT	GIGA PANEL exterior
metallock ®	33rd klm Athens - Lamias Polydendri 19011, Greece T: +30 22950 22802 info@metallock.com www.metallock.com

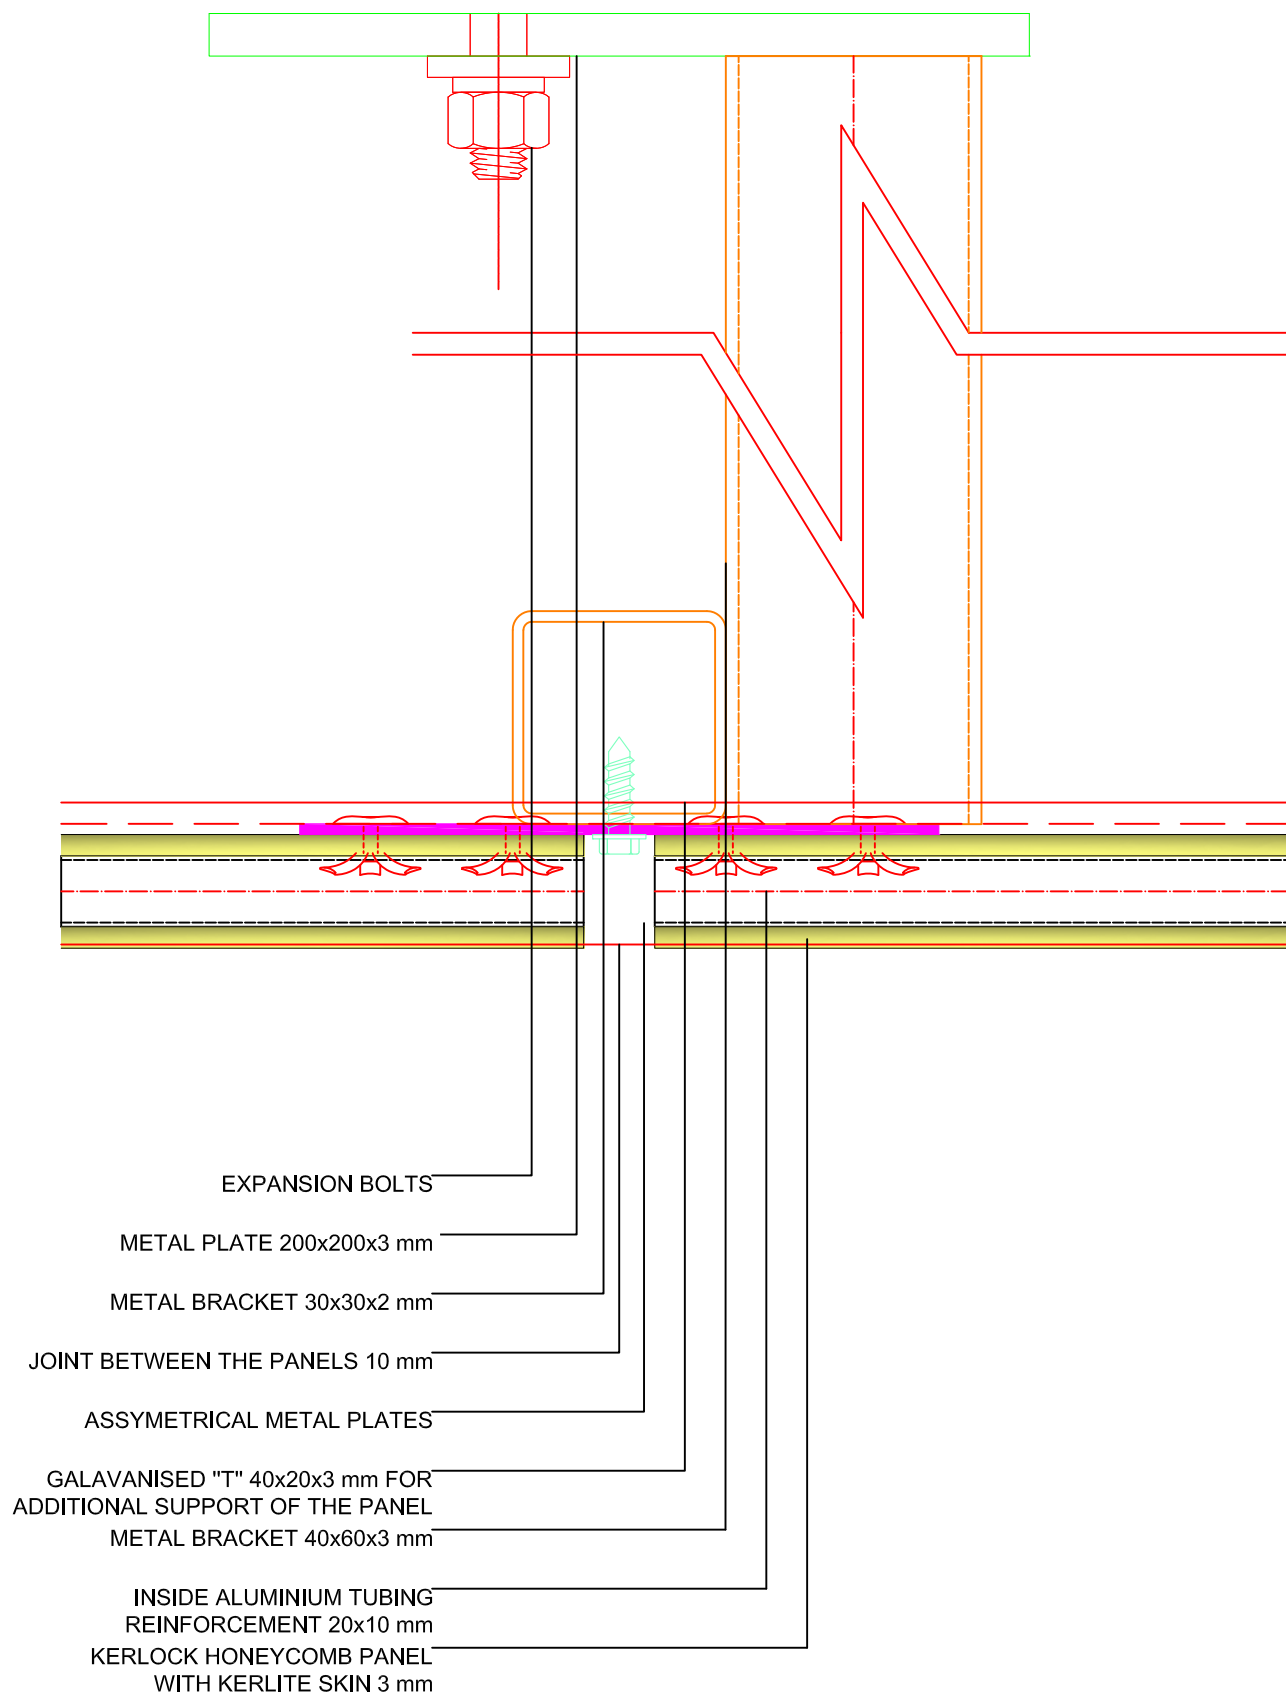

PLAN VIEW

ML-FBT	GIGA PANEL exterior
metallock®	33rd klm Athens - Lamias Polydendri 19011, Greece T: +30 22950 22802 Info@metallock.com www.metallock.com

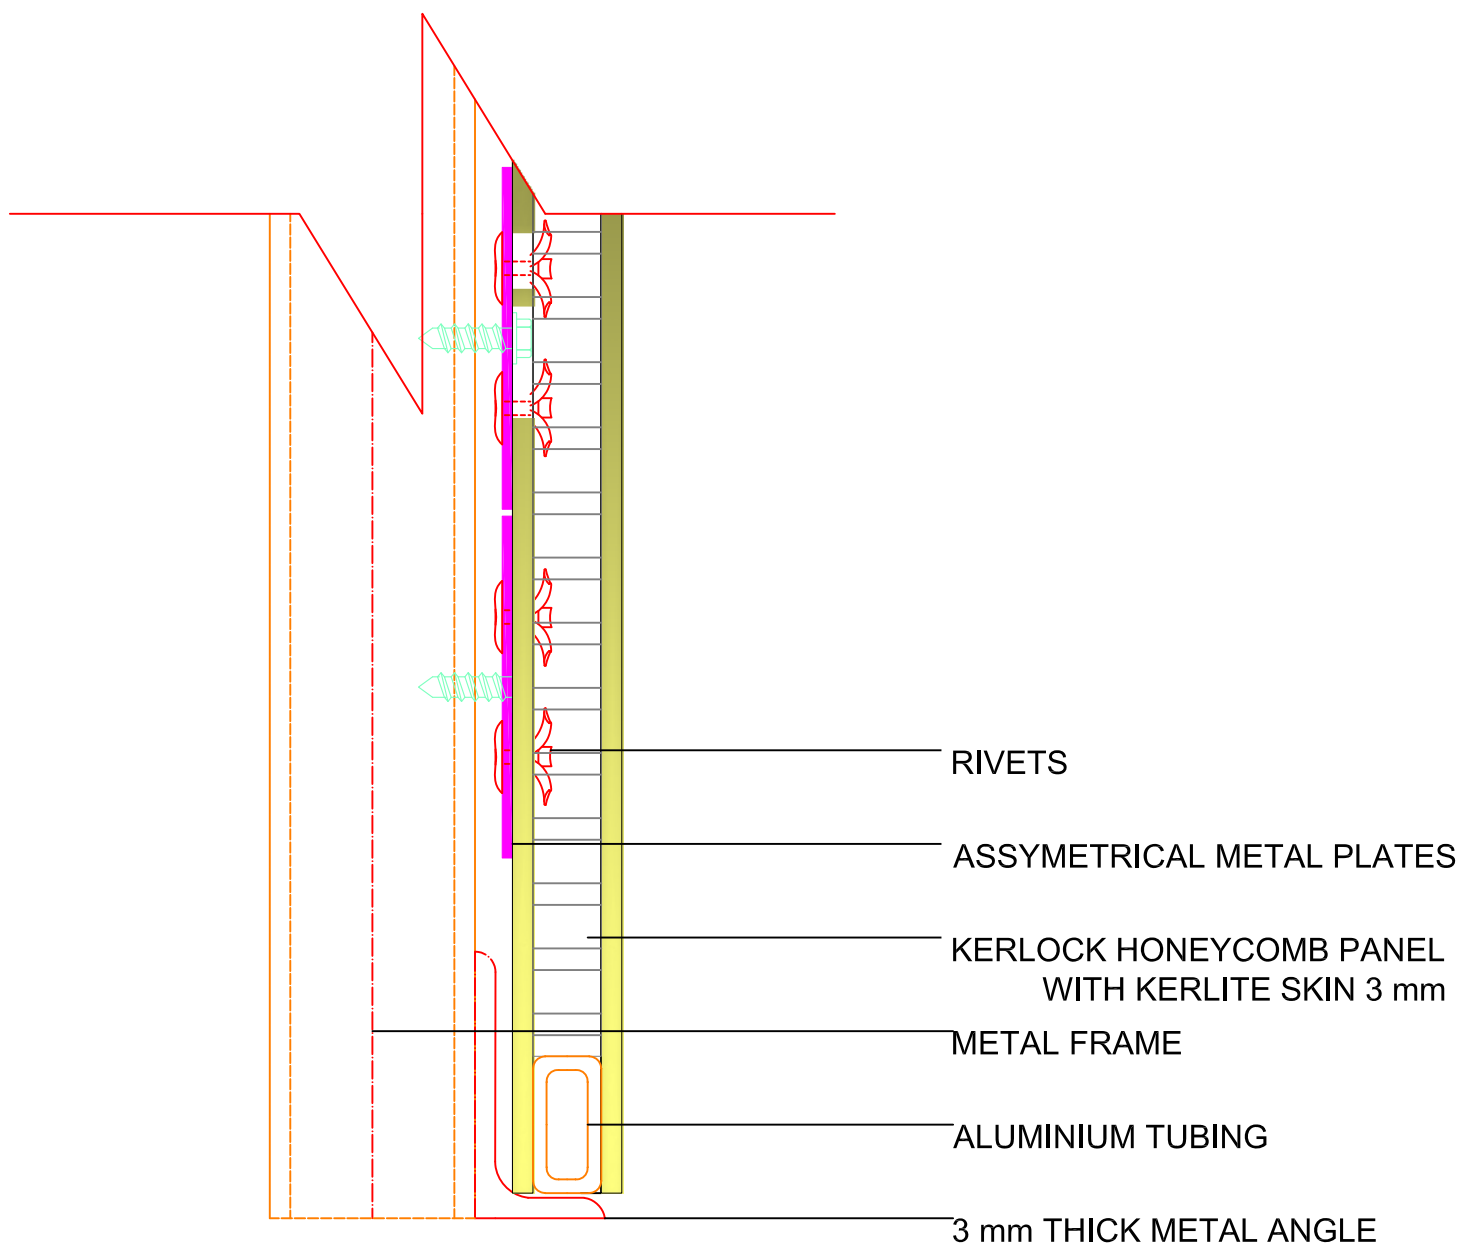

SIDE VIEW



ML-FBT	GIGA PANEL exterior
metallock®	33rd klm Athens - Lamias Polydendri 19011, Greece T: +30 22950 22802 Info@metallock.com www.metallock.com

JOINT BETWEEN THE PANELS 10 mm

ASSYMETRICAL METAL PLATES



ALUMINIUM HONEYCOMB CORE

INSIDE ALUMINIUM TUBING
REINFORCEMENT 20x10 mm

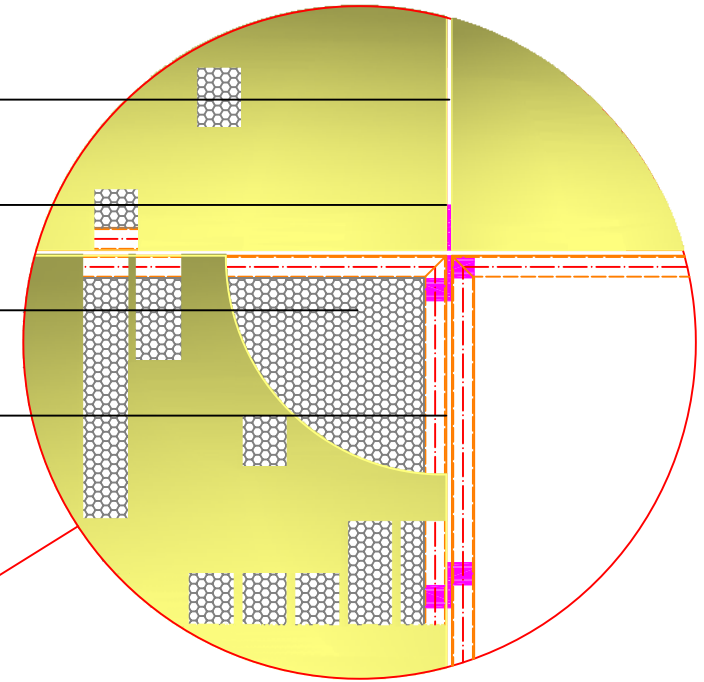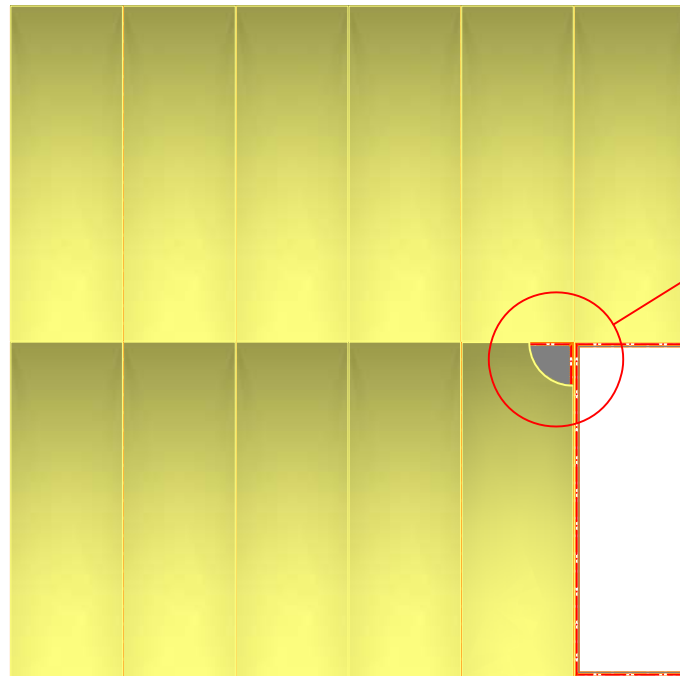

FRONT VIEW

ML-FBT	GIGA PANEL exterior
metallock [®]	33rd klm Athens - Lamias Polydendri 19011, Greece T: +30 22950 22802 info@metallock.com www.metallock.com

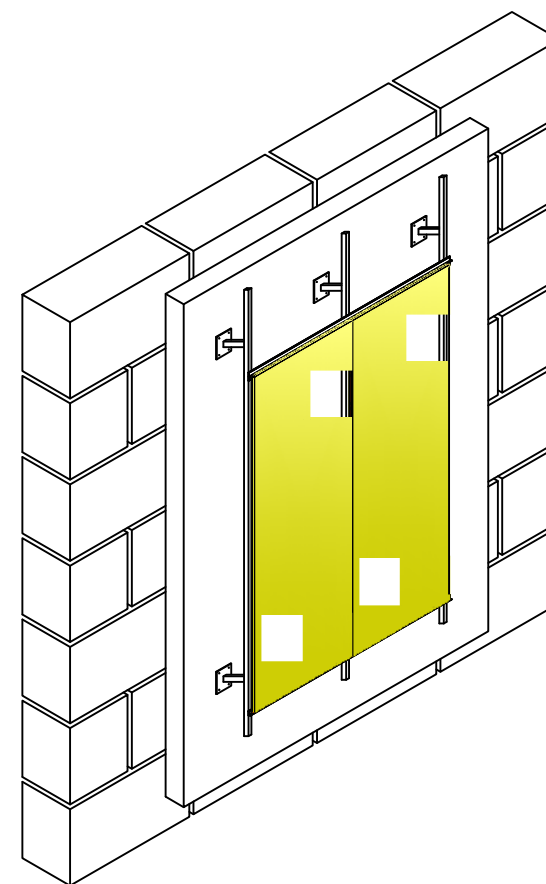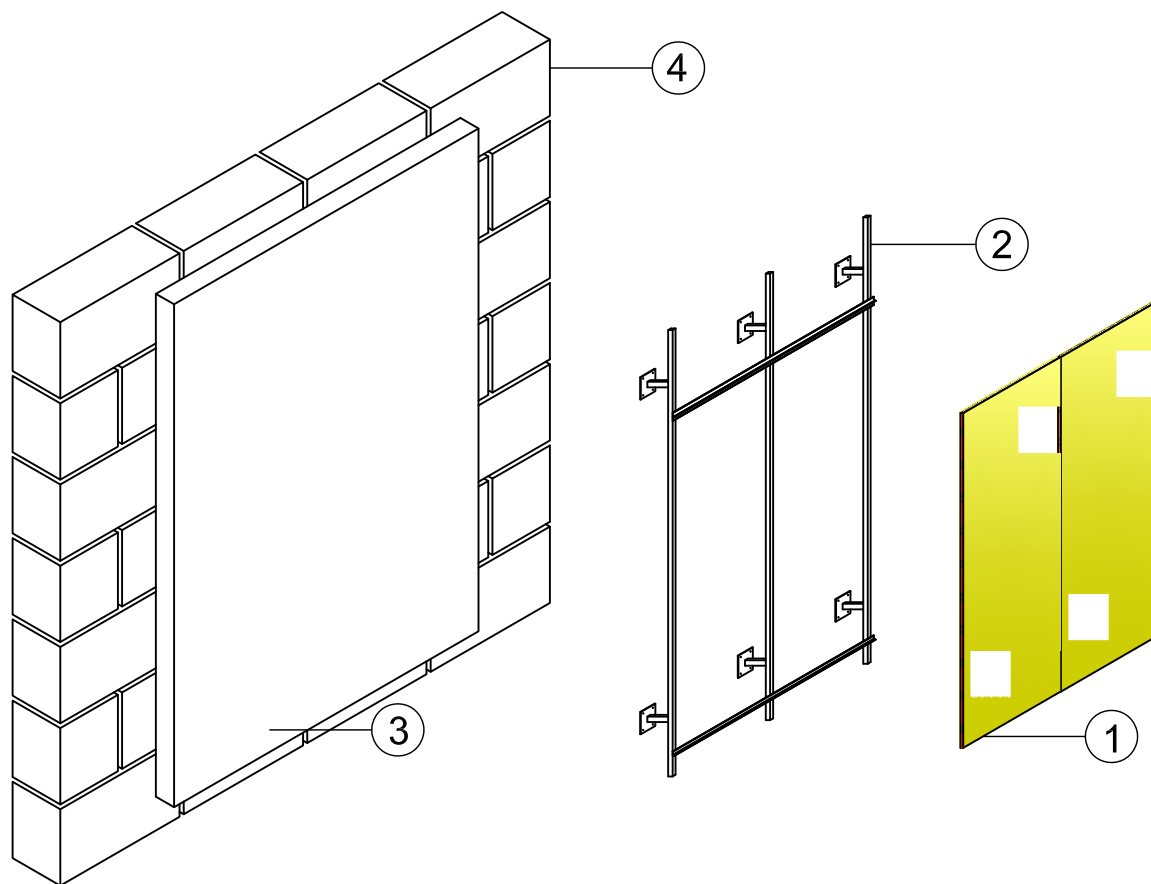

- 1 KHP - KERLOCK
HONEYCOMB PANEL
- 2 FLEXIBLE BRACKET
- 3 EXTERNAL INSULATION
- 4 EXTERNAL WALL

ML-FBT	GIGA PANEL exterior
metallock® 33rd klm Athens - Lamias Polydendri 19011, Greece T: +30 22950 22802 info@metallock.com www.metallock.com	